




REAR ELEVATION

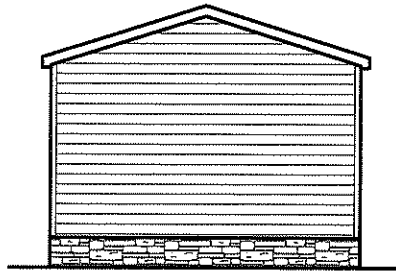

LEFT ELEVATION

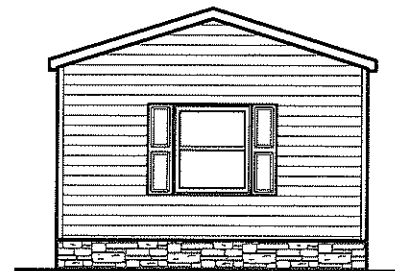

RIGHT ELEVATION

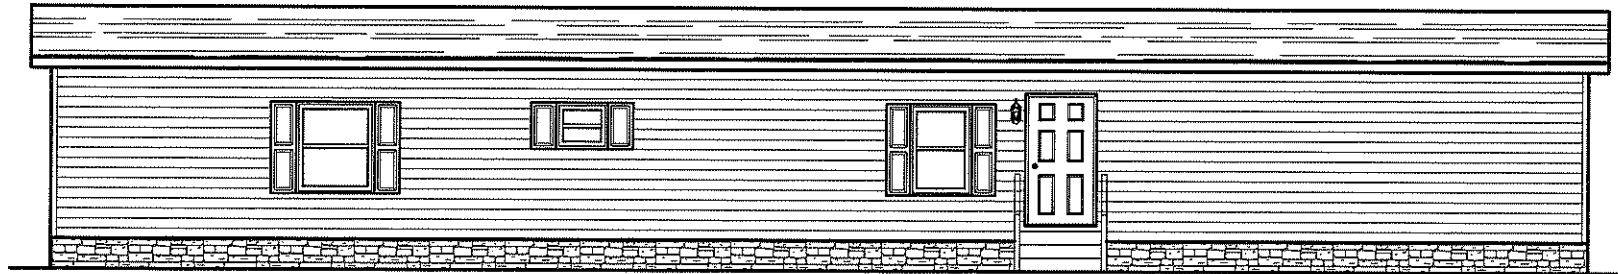

FRONT ELEVATION

1140 SQ.FT. (STD PLAN "CONDITIONED")  
 N/A SQ.FT. (W/OPT. PORCH/RECESS "CONDITIONED")

<b>CMH</b> MANUFACTURING	Model #: ANN16763C	Drawing #:
	Date: 9/20/21	Scale: NTS 375120
Product Designer: E. HARDWICK		16 x 76 Anniversary Choice
ELEVATION		