




REAR ELEVATION

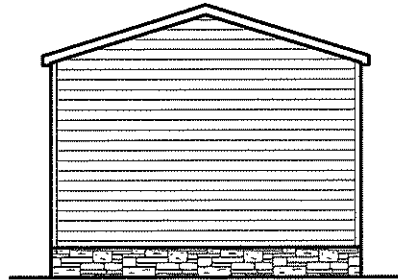

LEFT ELEVATION

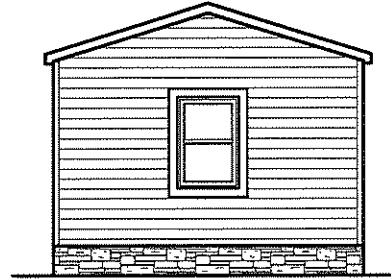

RIGHT ELEVATION

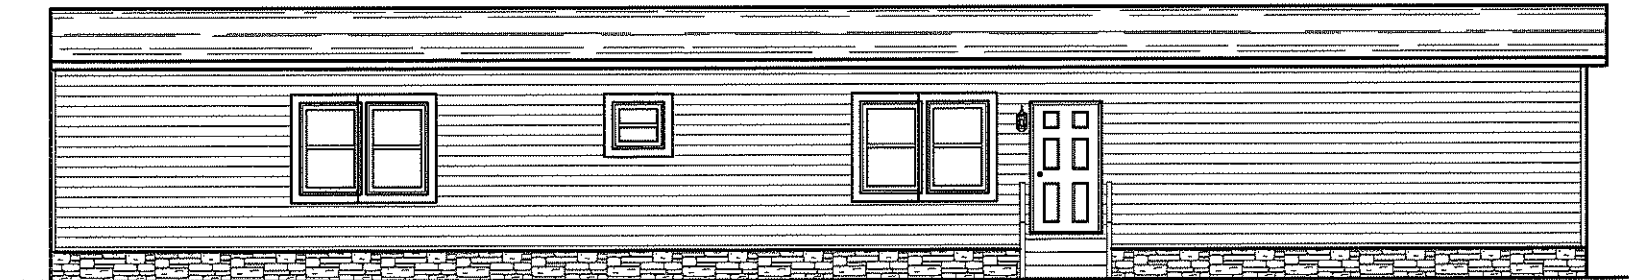

FRONT ELEVATION

1140 SQ.FT. (STD PLAN "CONDITIONED")
 N/A SQ.FT. (W/OPT. PORCH/RECESS "CONDITIONED")

CMH MANUFACTURING	Model #: ANN16763E	Drawing #:
	Date: 10/13/21	Scale: N.T.S. 375 21
Product Designer: E HARDWICK	16' x 76' Anniversary Entertainer	
ELEVATION		