




REAR ELEVATION

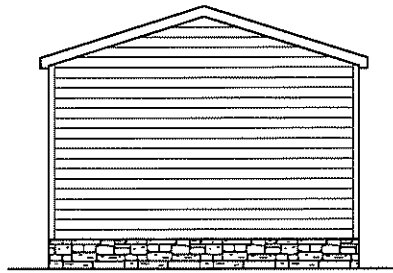

LEFT ELEVATION

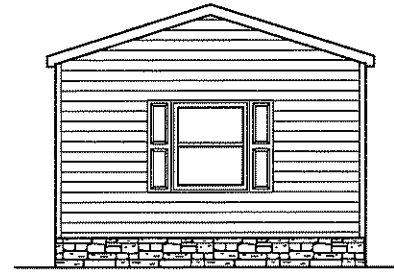

RIGHT ELEVATION

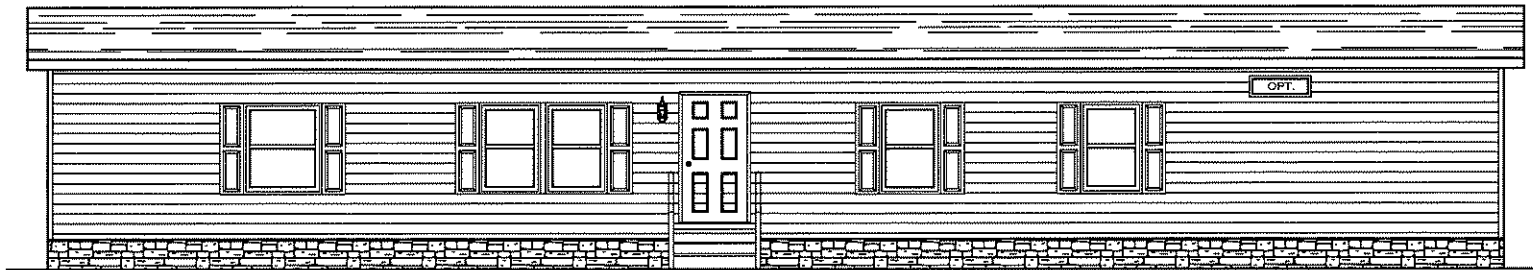

FRONT ELEVATION

1080/1140 SQ.FT. (STD PLAN "CONDITIONED")
 N/A SQ.FT. (W/OPT. PORCH/RECESS "CONDITIONED")

CMH MANUFACTURING	Model #: GRA16723A	Drawing #:
	Date: 10/27/21	Scale: N.T.S.
Product Designer: E HARDWICK		16 X 72/76 Grand Living
ELEVATION		