




REAR ELEVATION

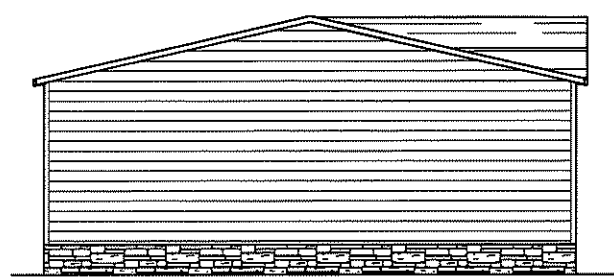

LEFT ELEVATION

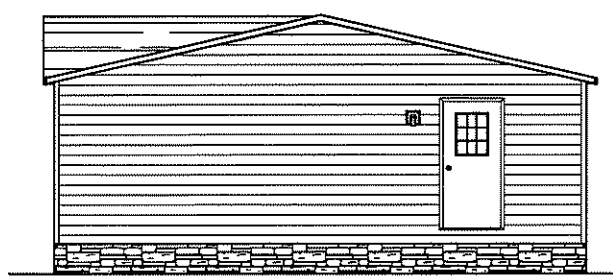

RIGHT ELEVATION

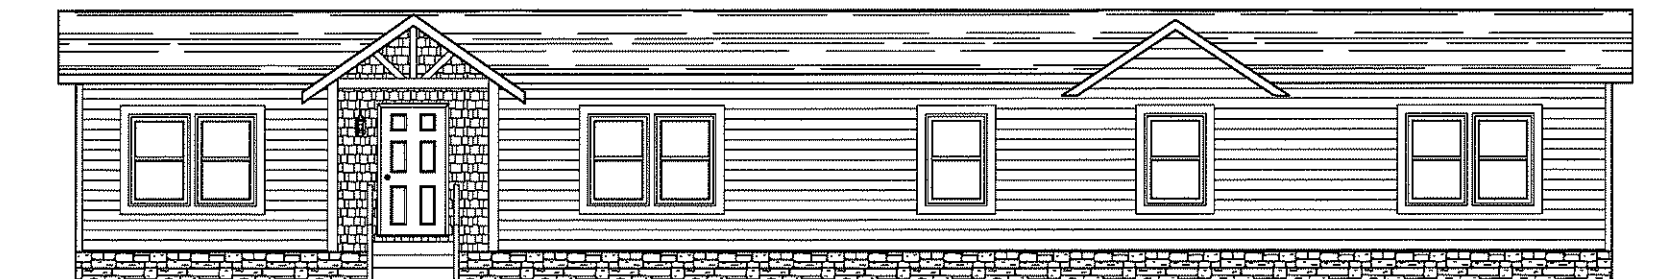

FRONT ELEVATION

2077 SQ.FT. (STD PLAN "CONDITIONED")  
 N/A SQ.FT. (W/OPT. PORCH/RECESS "CONDITIONED")

<b>CMH</b> MANUFACTURING	Model #: GRA28764A	Drawing #:
	Date: 10/22/21	Scale: 1/4" = 1'-0"
Product Designer: E. HARDWICK	28 X 76 Grand Living	
ELEVATION		