




REAR ELEVATION

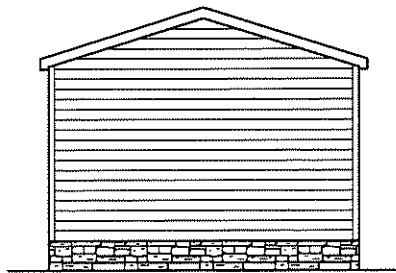

LEFT ELEVATION

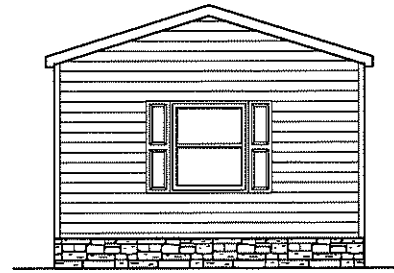

RIGHT ELEVATION

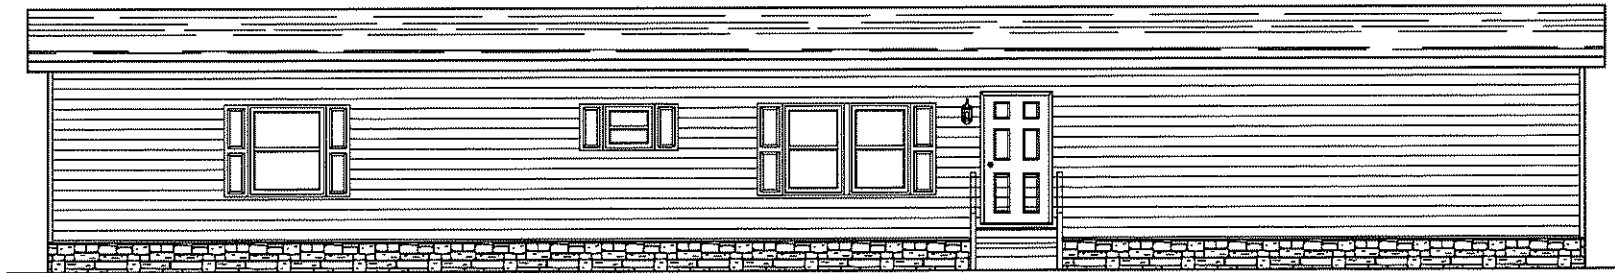

FRONT ELEVATION

1140 SQ.FT. (STD PLAN "CONDITIONED")
 N/A SQ.FT. (W/OPT. PORCH/RECESS "CONDITIONED")

CMH MANUFACTURING	Model #: GRA16763B	Drawing #:
	Date: 3/11/22	Scale: NTS
Product Designer: E HARDWICK	16' x 76' Grand Living 76B	
ELEVATION		