




REAR ELEVATION

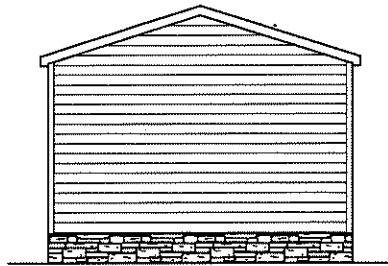

LEFT ELEVATION

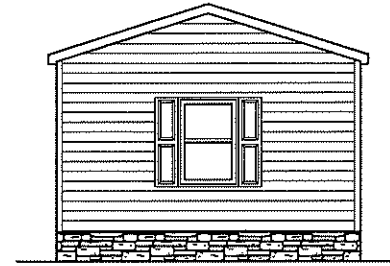

RIGHT ELEVATION

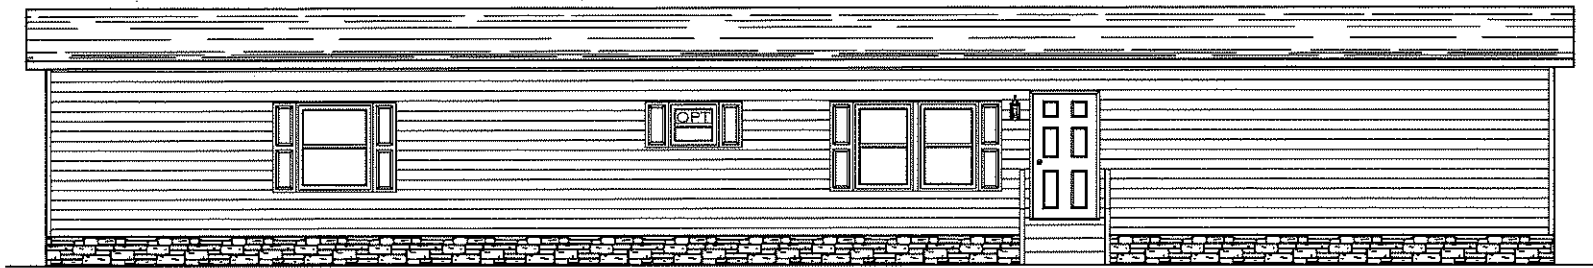

FRONT ELEVATION

1140 SQ.FT. (STD PLAN "CONDITIONED")
 N/A SQ.FT. (W/OPT. PORCH/RECESS "CONDITIONED")

CMH MANUFACTURING	Model #: GRA16763C	Drawing #:
	Date: 1/7/22	Scale: NTS 37S127
Product Designer: PipesJ	16 x 76 Grand Living 76C	
ELEVATION		