




REAR ELEVATION

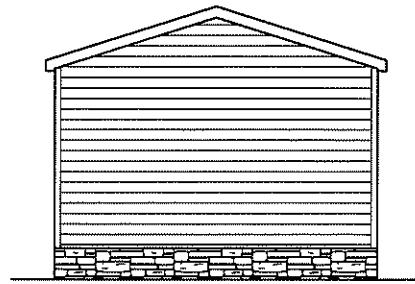

LEFT ELEVATION

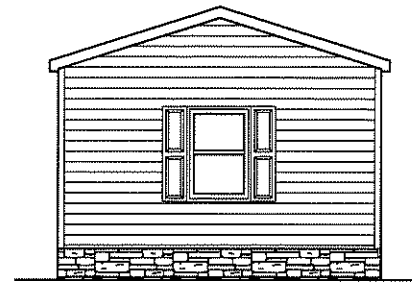

RIGHT ELEVATION

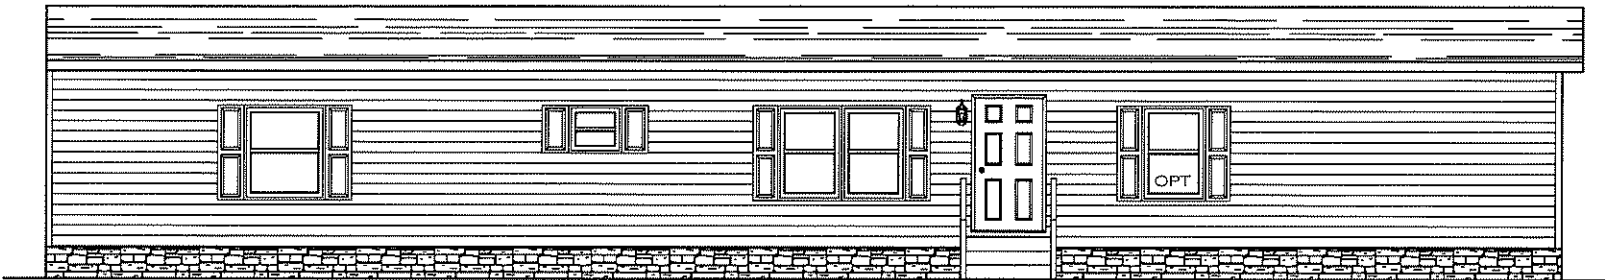

FRONT ELEVATION

1080 SQ.FT. (STD PLAN "CONDITIONED")
 N/A SQ.FT. (W/OPT. PORCH/RECESS "CONDITIONED")

CMH MANUFACTURING	Model #: 5AV16723A	Drawing #:
	Date: 12/1/21	Scale: NTS
Product Designer: E HARDWICK		16 x 72 PEYTON
ELEVATION		